



Copyright:© 2013 National Geographic Society, i-cubed

- Civil Surveyed
- - - Civil Unsurveyed
- Milepost
- 1/10 Mile Tic Mark
- Permanent Easement
- Temporary Workspace
- Additional Temporary Workspace
- Parcel
- Township
- Surface Site

- Environmental**
- Ephemeral Stream
 - Intermittent Stream
 - Perennial Stream
 - Drainage
 - Emergent Wetland
 - Forested Wetland
 - Scrub/Shrub Wetland
 - Waterbody

- Roads**
- Temporary Access
 - Permanent Access
 - City Street
 - County
 - Interstate Highway
 - Private
 - State Highway
 - U.S. Highway


- Utilities**
- Cable
 - Electric Powerline
 - Fiber Optic Centerline
 - Foreign Pipeline
 - Sewerline
 - Telephone Line
 - Transmission Line
 - Waterline

ROVER PIPELINE PROJECT

PROPOSED DUAL 42" MAINLINE


11/05/2014 NAD83 STATE PLANE OHIO NORTH 3401

SHEET 24 of 162

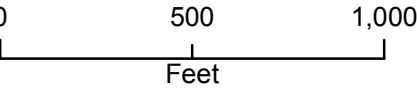

ROVER PIPELINE
An ENERGY TRANSFER Company

D R A F T F E R C F I L I N G

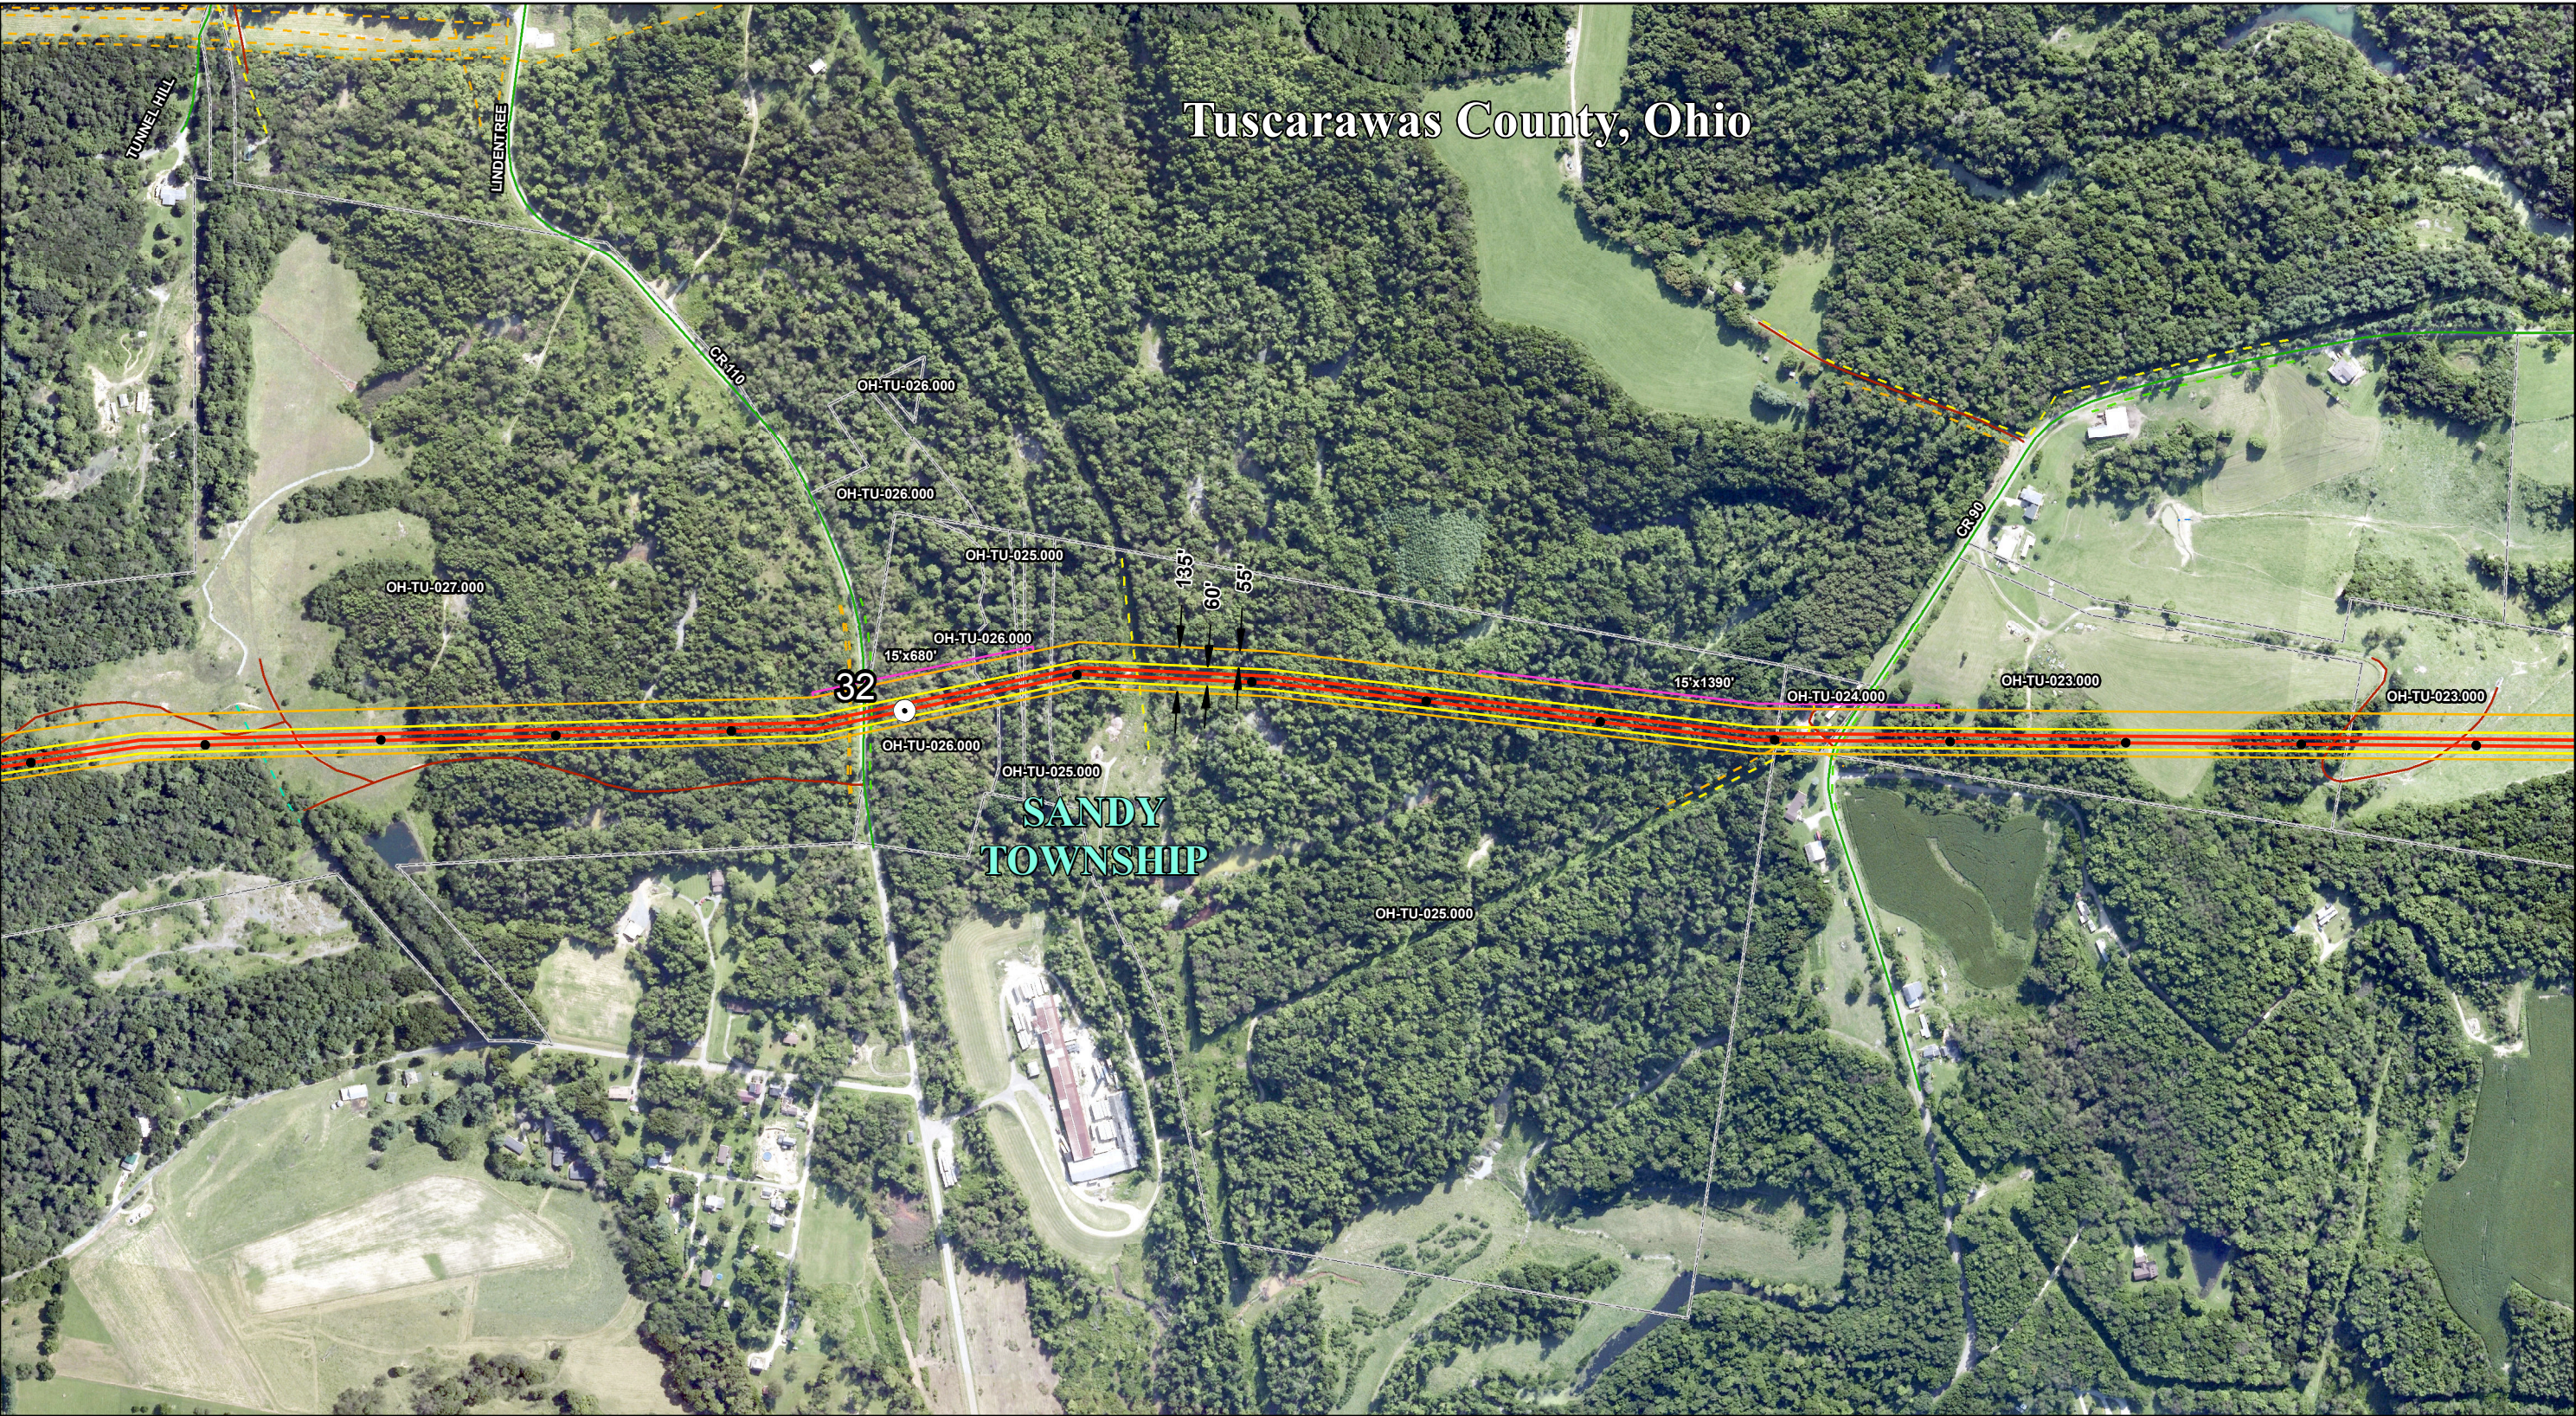


ROVER PIPELINE PROJECT

SHEET 24 of 162

PROPOSED DUAL 42" MAINLINE

11/05/2014 NAD83 STATE PLANE OHIO NORTH 3401

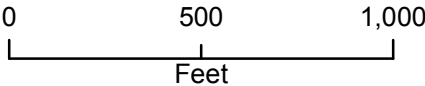

- | | | | |
|--|---|---|--|
| <ul style="list-style-type: none">Civil SurveyedCivil UnsurveyedMilepost1/10 Mile Tic MarkPermanent EasementTemporary WorkspaceAdditional Temporary WorkspaceParcelTownshipSurface Site | Environmental <ul style="list-style-type: none">Ephemeral StreamIntermittent StreamPerennial StreamDrainageEmergent WetlandForested WetlandScrub/Shrub WetlandWaterbody | Roads <ul style="list-style-type: none">Temporary AccessPermanent AccessCity StreetCountyInterstate HighwayPrivateState HighwayU.S. Highway | Utilities <ul style="list-style-type: none">CableElectric PowerlineFiber Optic CenterlineForeign PipelineSewerlineTelephone LineTransmission LineWaterline |
|--|---|---|--|

DRAFT FERC FILING